

CITY CONTEXT




SITE CONTEXT



CTS WING - SOUTHWEST CORNER


- 1 ARCHITECTURAL CONCRETE BLOCK
- 2 TRANSLUCENT COMPOSITE PANEL
- 3 NEW GLAZING
- 4 ARCHITECTURAL FENCING
- 5 CHANNEL FENCE SUPPORT
- 6 SKYLIGHT
- 7 NEW OVERHEAD DOOR
- 8 EXISTING BRICK TO REMAIN
- 9 METAL CANOPY
- 10 CIRCULAR METAL COLUMN
- 11 NEW ROOF
- 12 EXISTING GLAZING
- 13 ARCHITECTURAL METAL PANEL

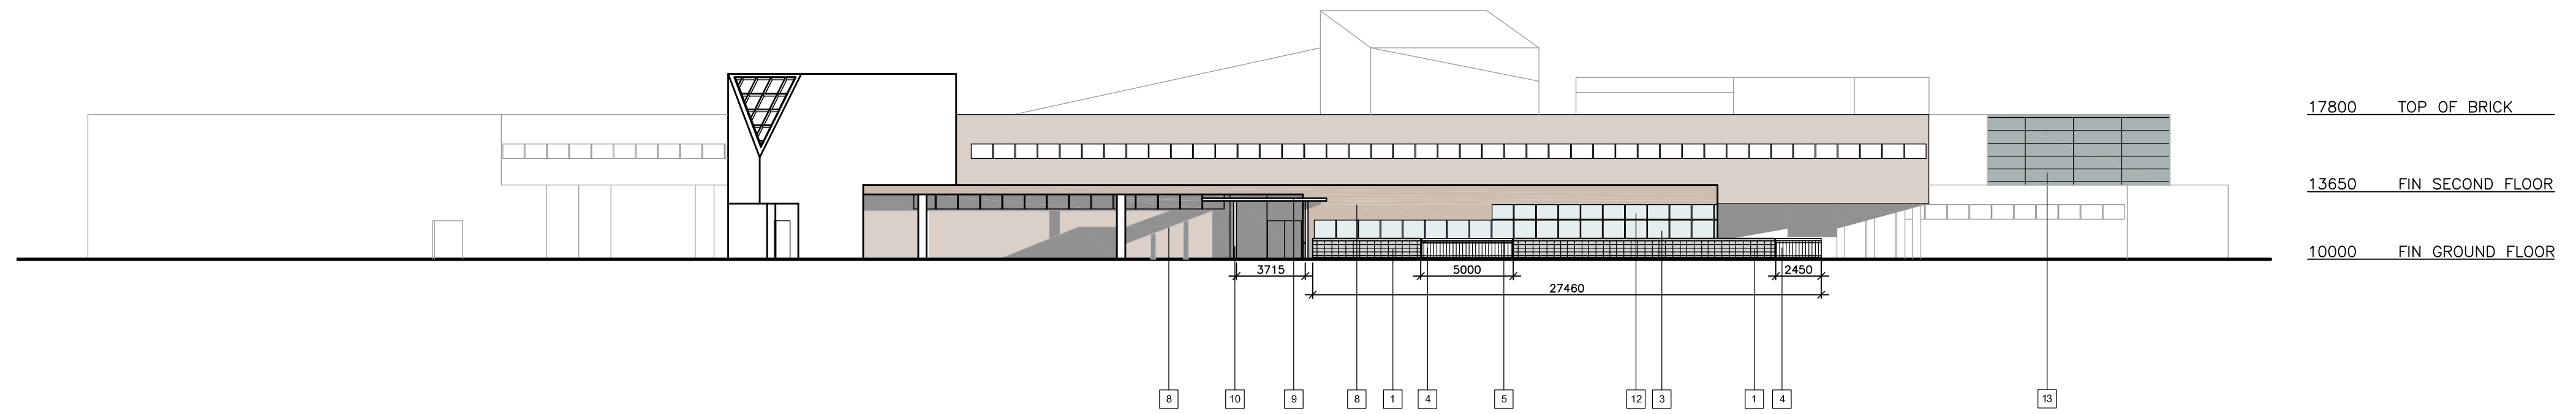

NORTH ELEVATION - CHILD DEVELOPMENT


SCALE 1:250



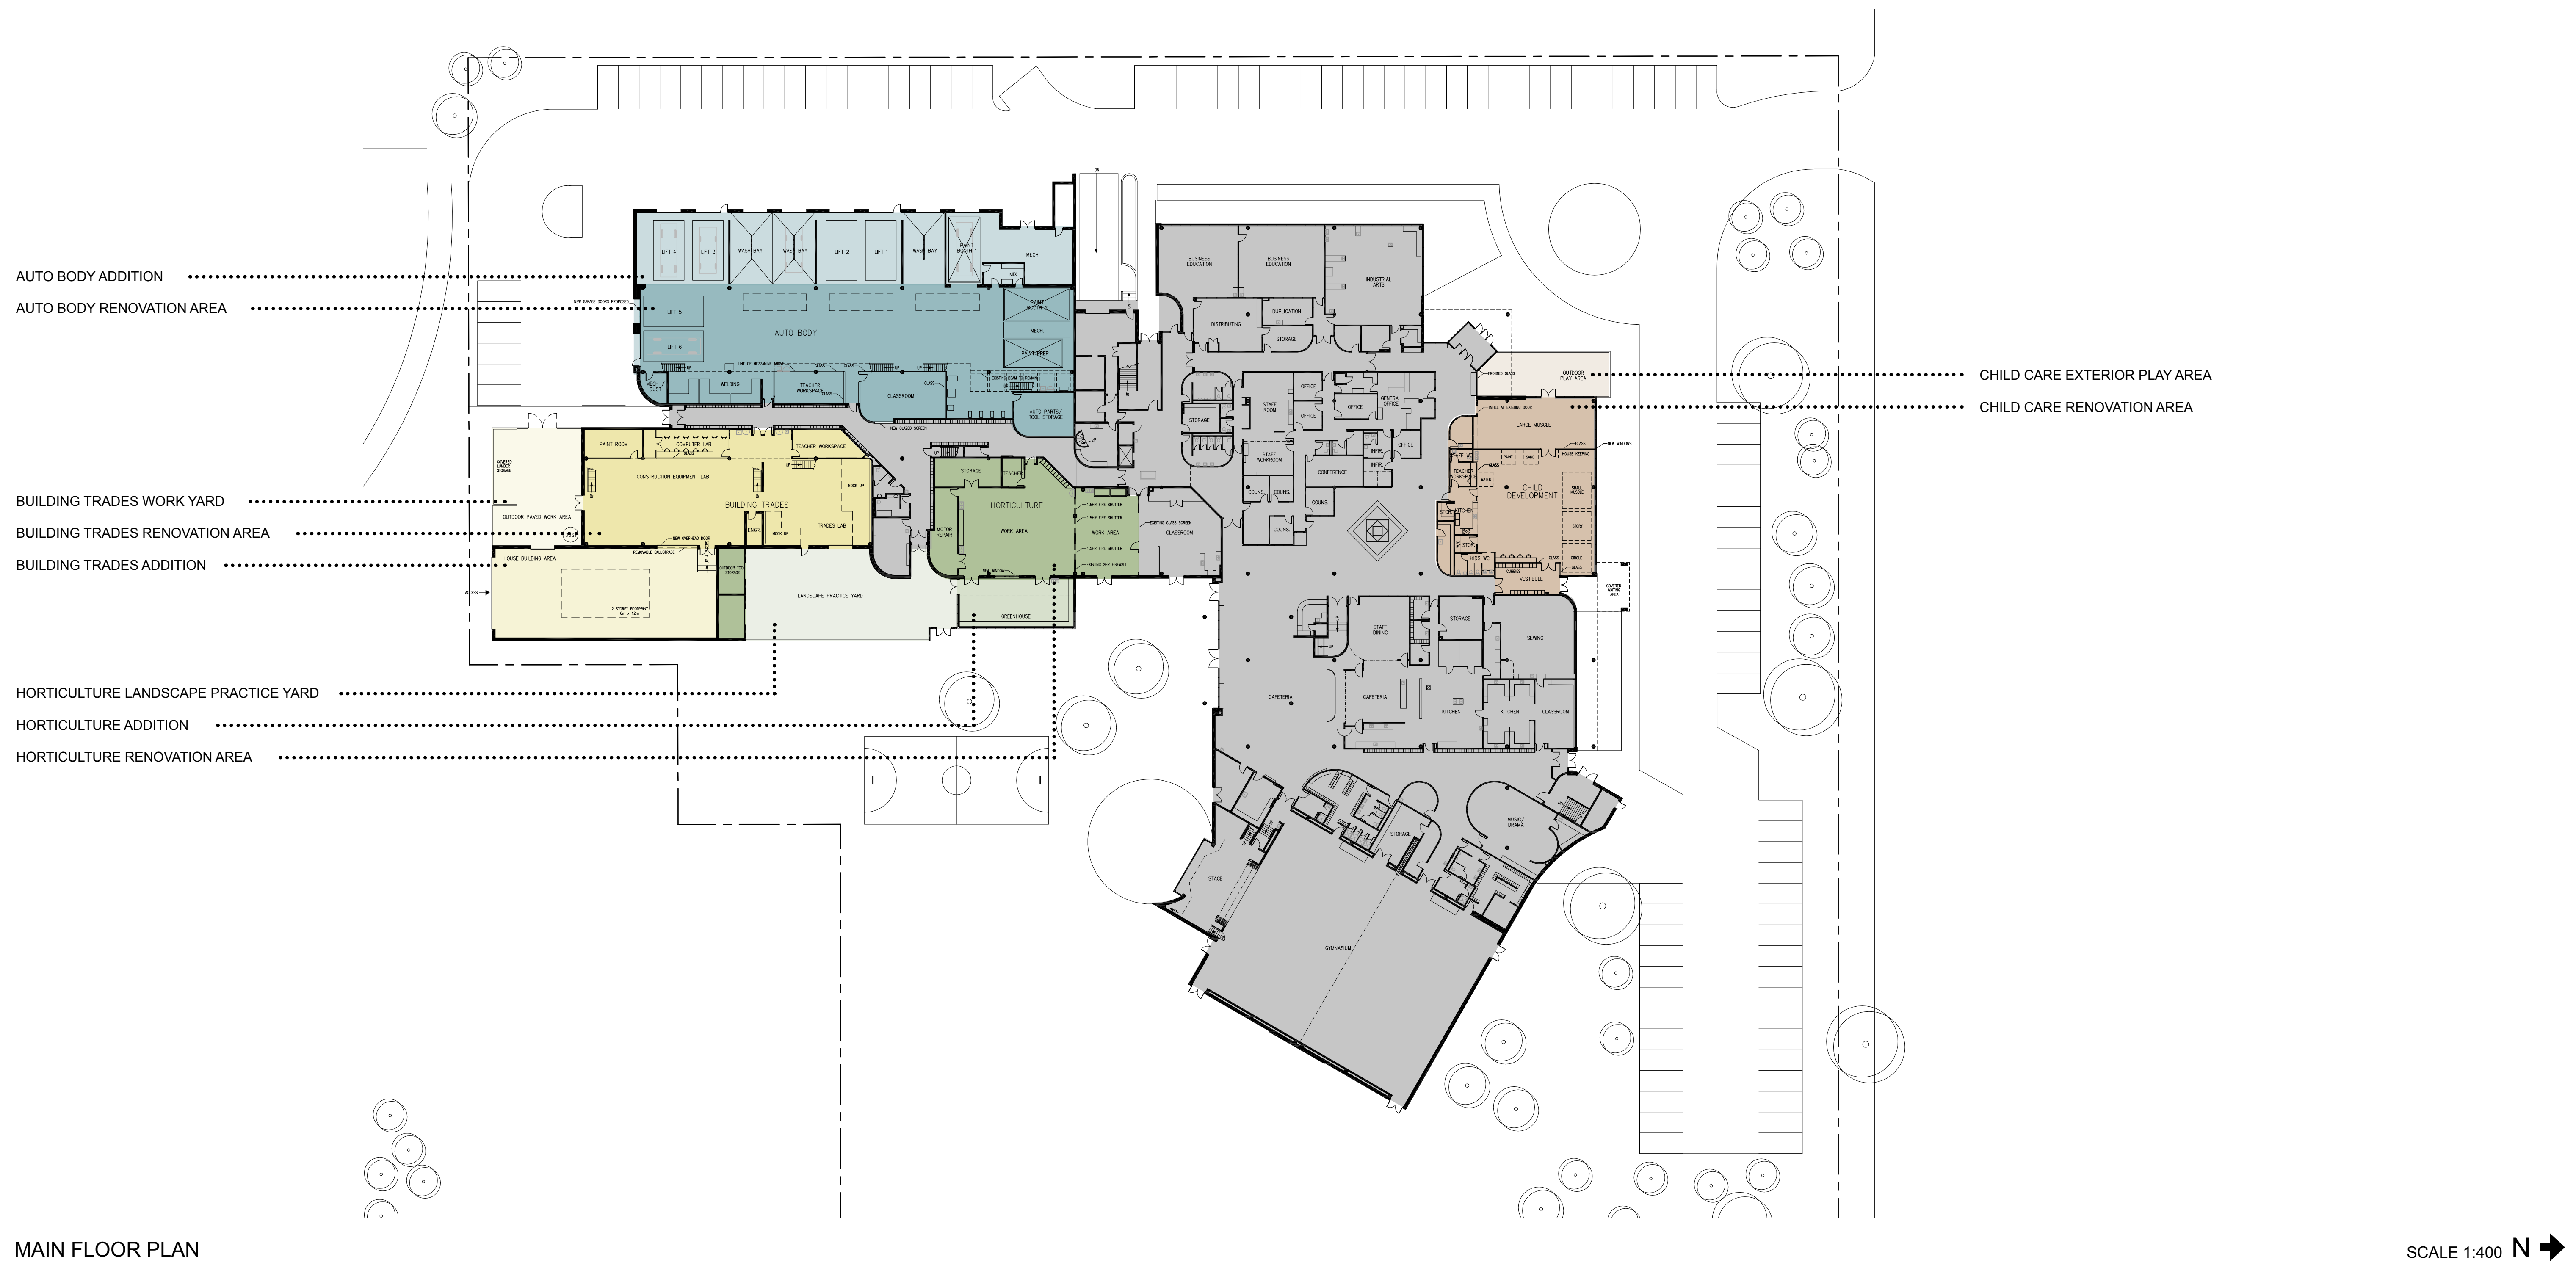


MAIN FLOOR PLAN

SCALE 1:400 N →

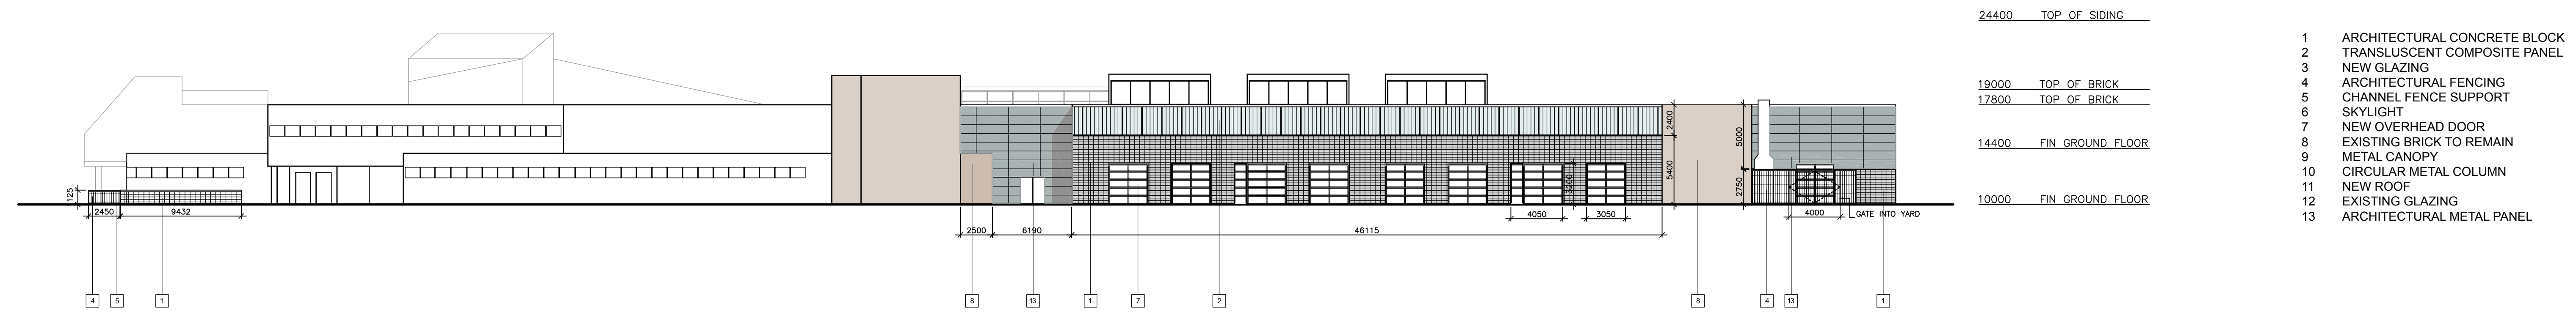


WEST ELEVATION - AUTO BODY / BUILDING TRADES

SCALE 1:250

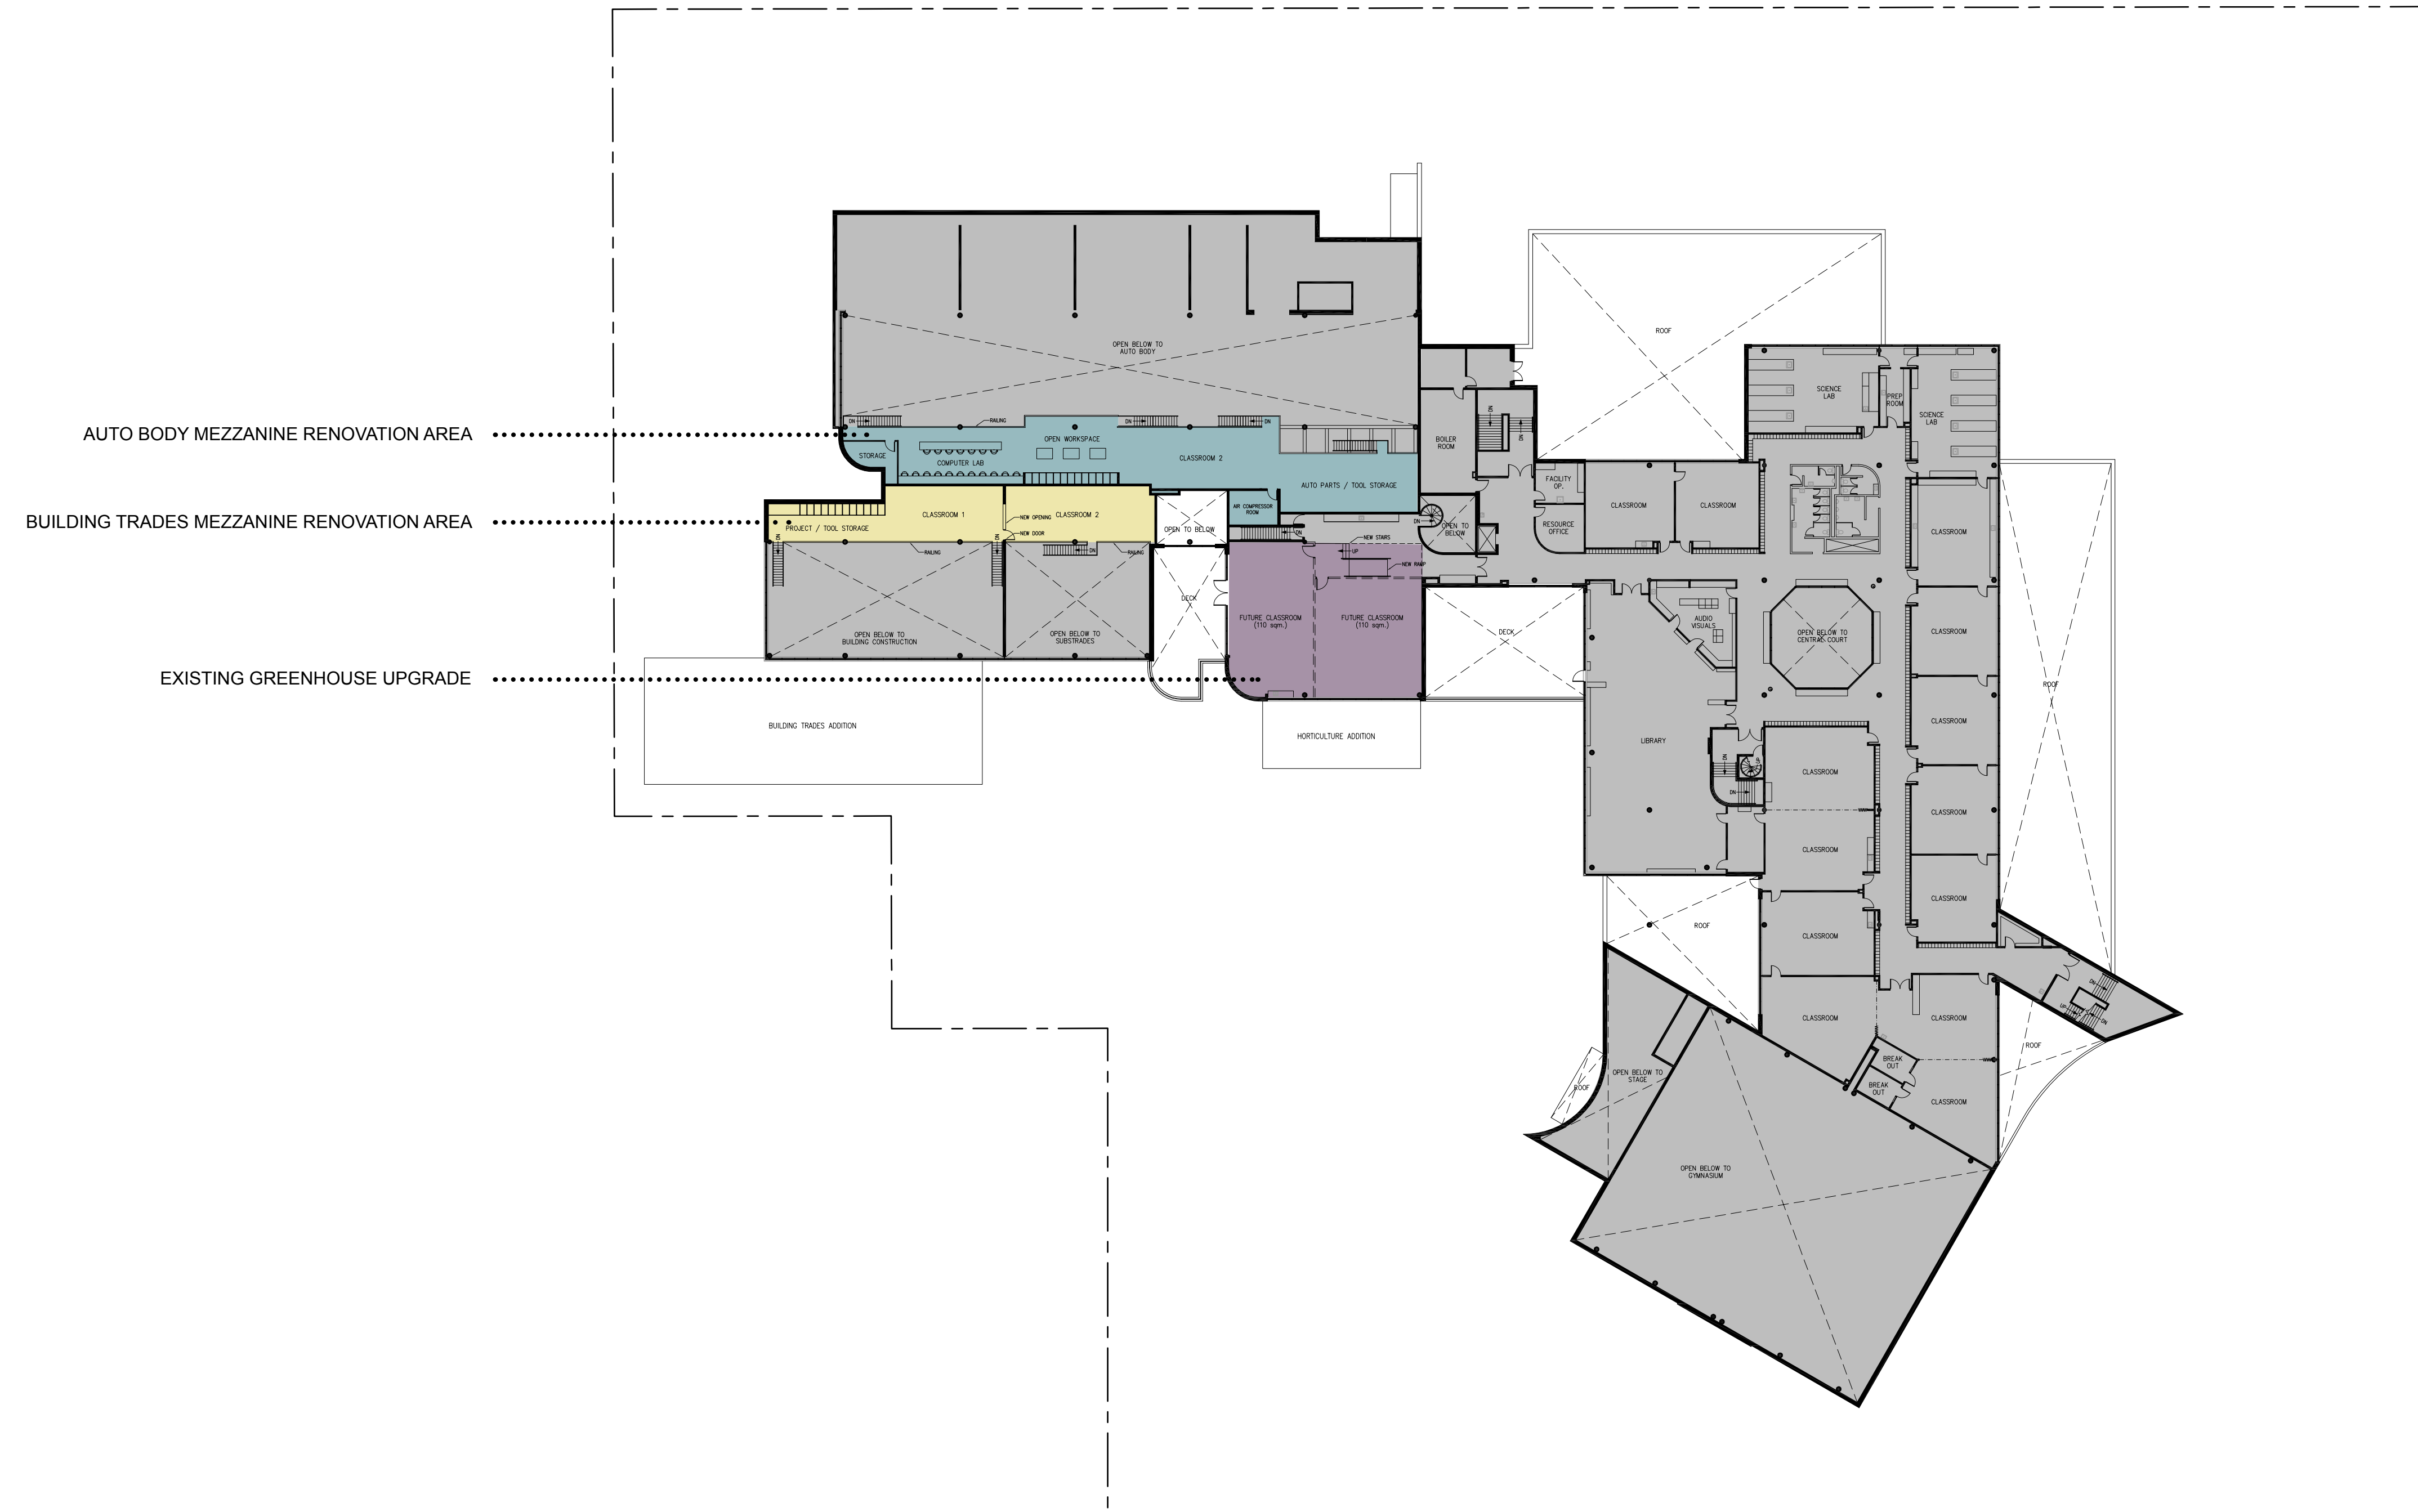

SECOND FLOOR PLAN

SCALE 1:300 N →

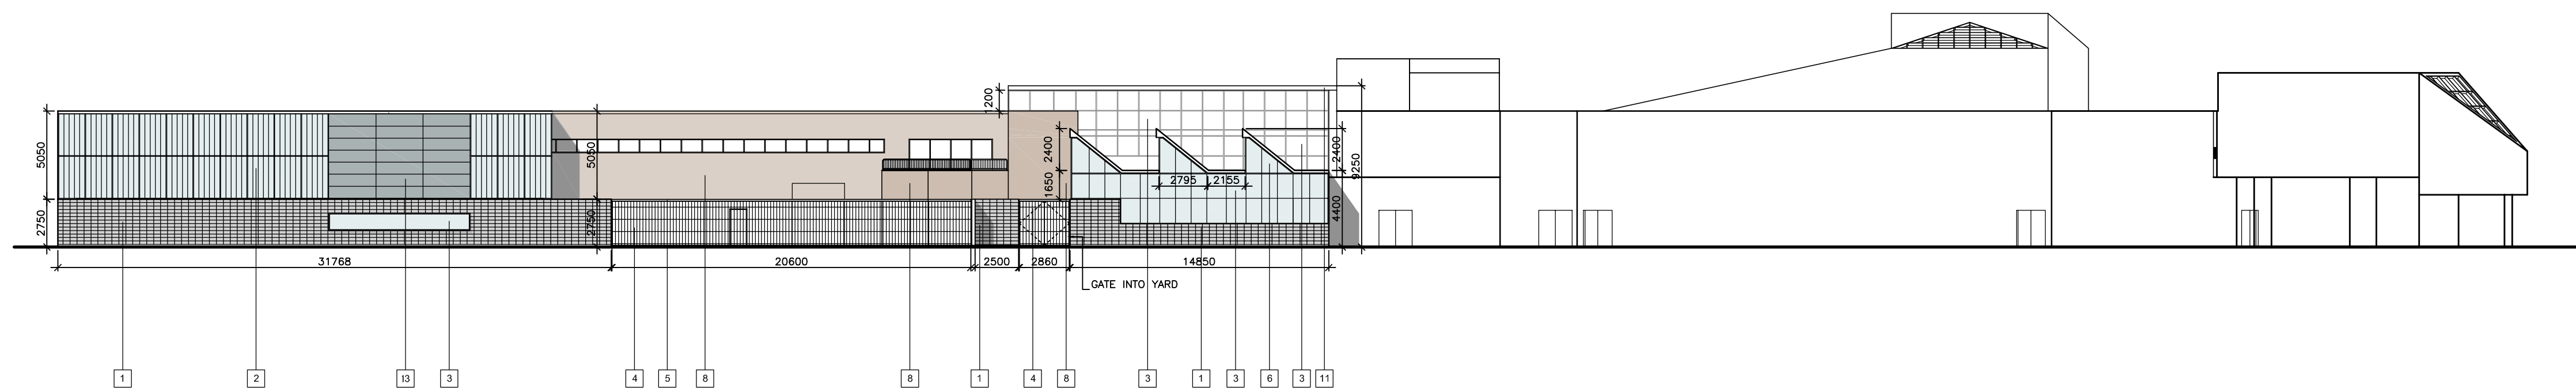

19000 TOP OF BRICK
17800 TOP OF BRICK
14400 FIN GROUND FLOOR
10000 FIN GROUND FLOOR

- 1 ARCHITECTURAL CONCRETE BLOCK
- 2 TRANSLUCENT COMPOSITE PANEL
- 3 NEW GLAZING
- 4 ARCHITECTURAL FENCING
- 5 CHANNEL FENCE SUPPORT
- 6 SKYLIGHT
- 7 NEW OVERHEAD DOOR
- 8 EXISTING BRICK TO REMAIN
- 9 METAL CANOPY
- 10 CIRCULAR METAL COLUMN
- 11 NEW ROOF
- 12 EXISTING GLAZING
- 13 ARCHITECTURAL METAL PANEL

EAST ELEVATION - BUILDING TRADES / HORTICULTURE


SCALE 1:250



NORTH ENTRANCE




NORTH

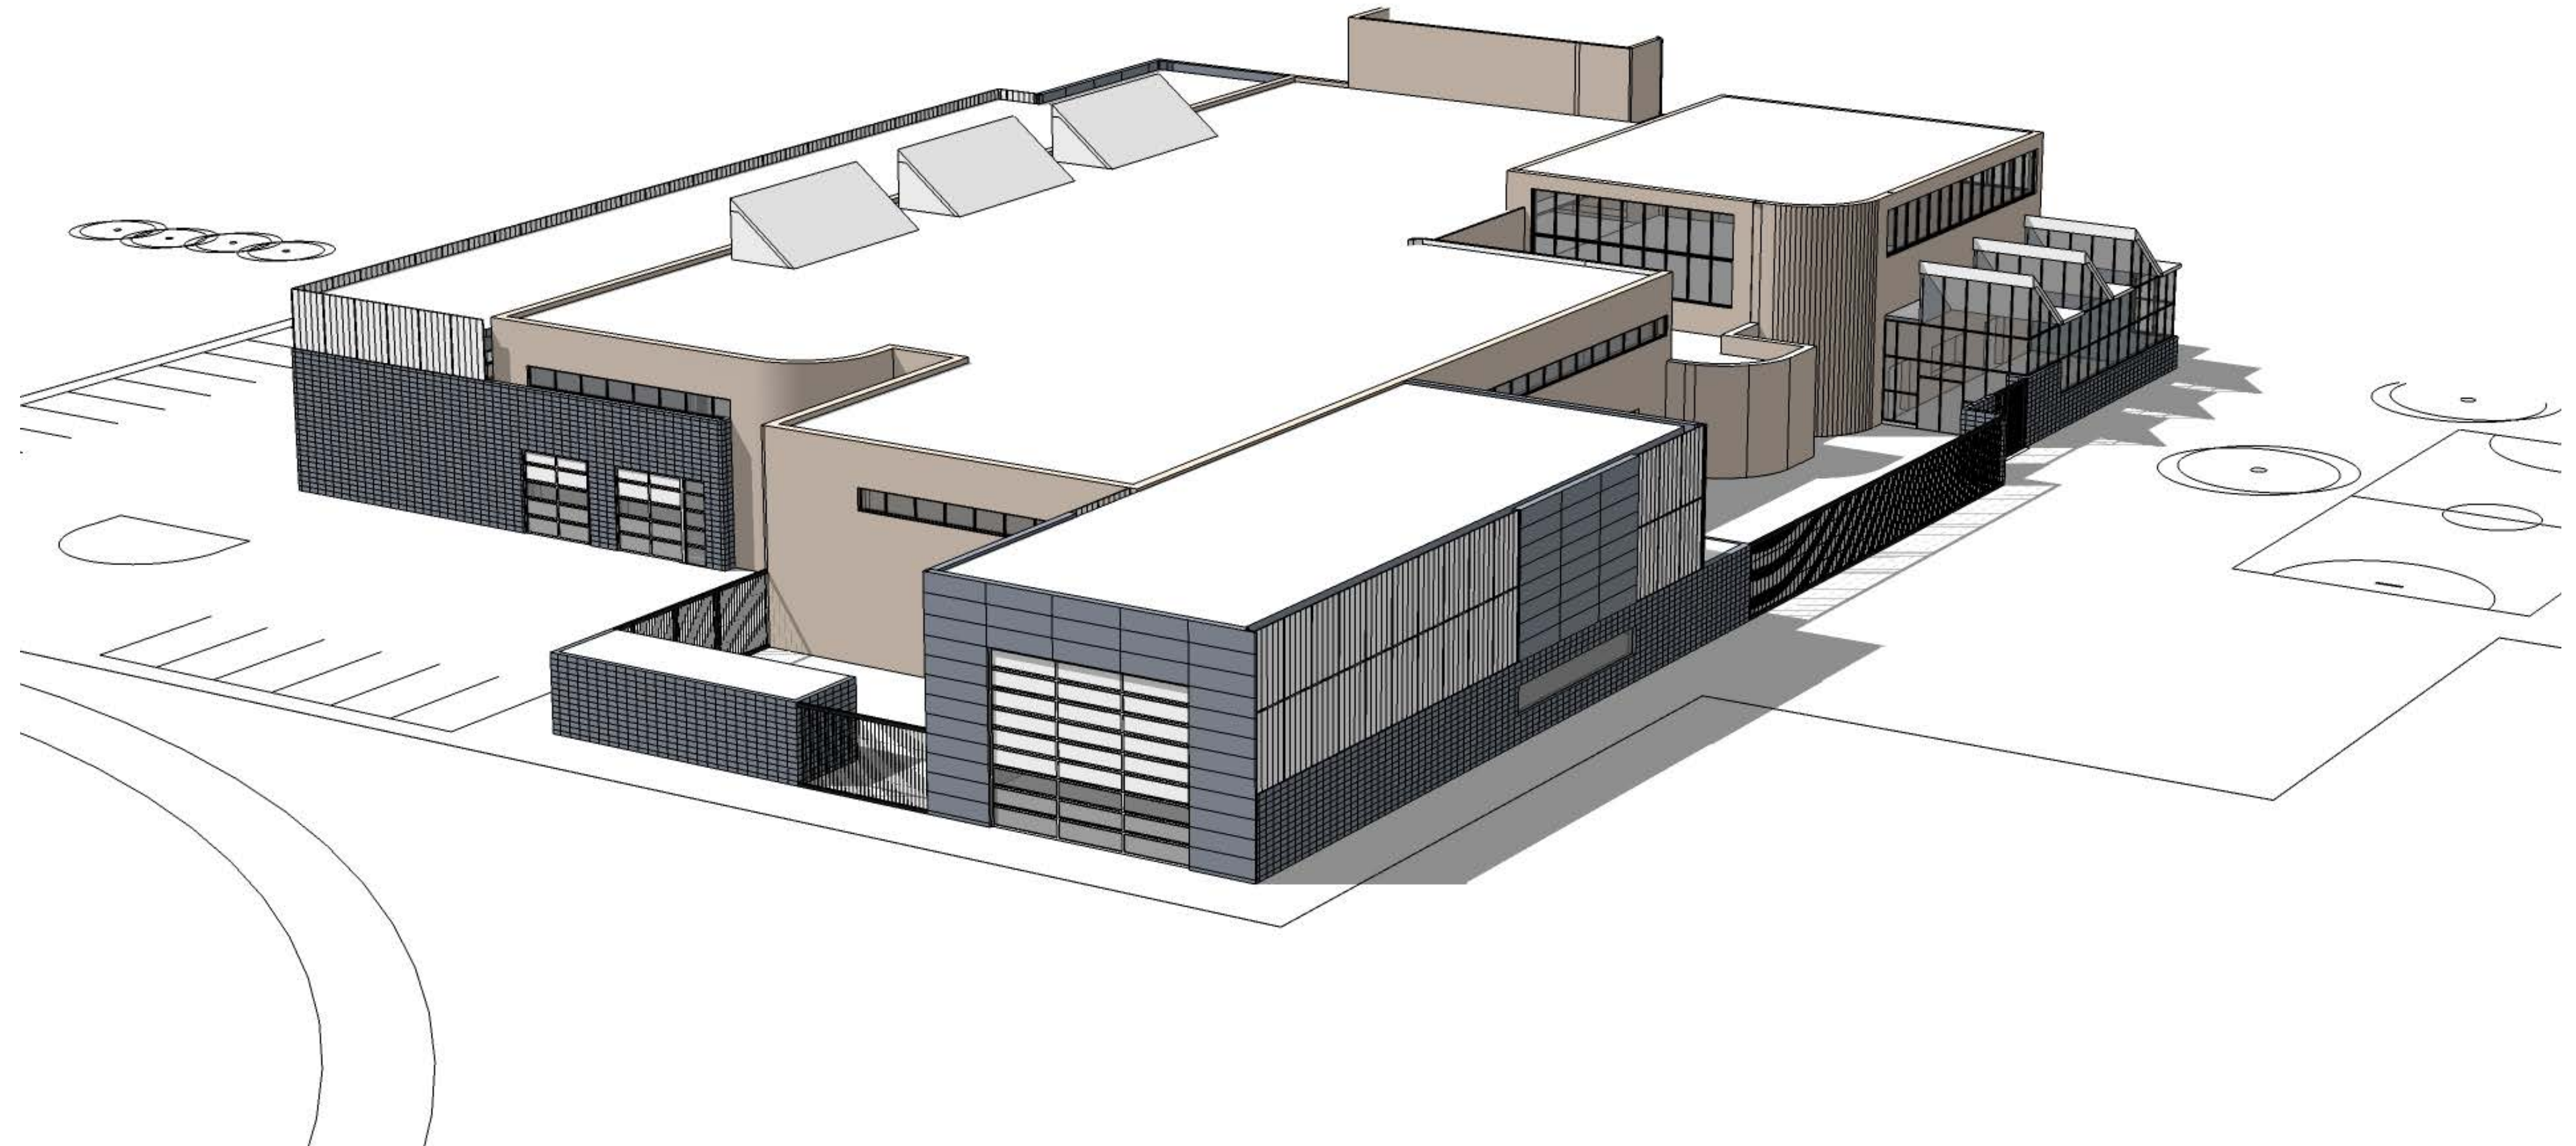

CTS WING - SOUTHEAST CORNER

- 1 ARCHITECTURAL CONCRETE BLOCK
- 2 TRANSLUCENT COMPOSITE PANEL
- 3 NEW GLAZING
- 4 ARCHITECTURAL FENCING
- 5 CHANNEL FENCE SUPPORT
- 6 SKYLIGHT
- 7 NEW OVERHEAD DOOR
- 8 EXISTING BRICK TO REMAIN
- 9 METAL CANOPY
- 10 CIRCULAR METAL COLUMN
- 11 NEW ROOF
- 12 EXISTING GLAZING
- 13 ARCHITECTURAL METAL PANEL

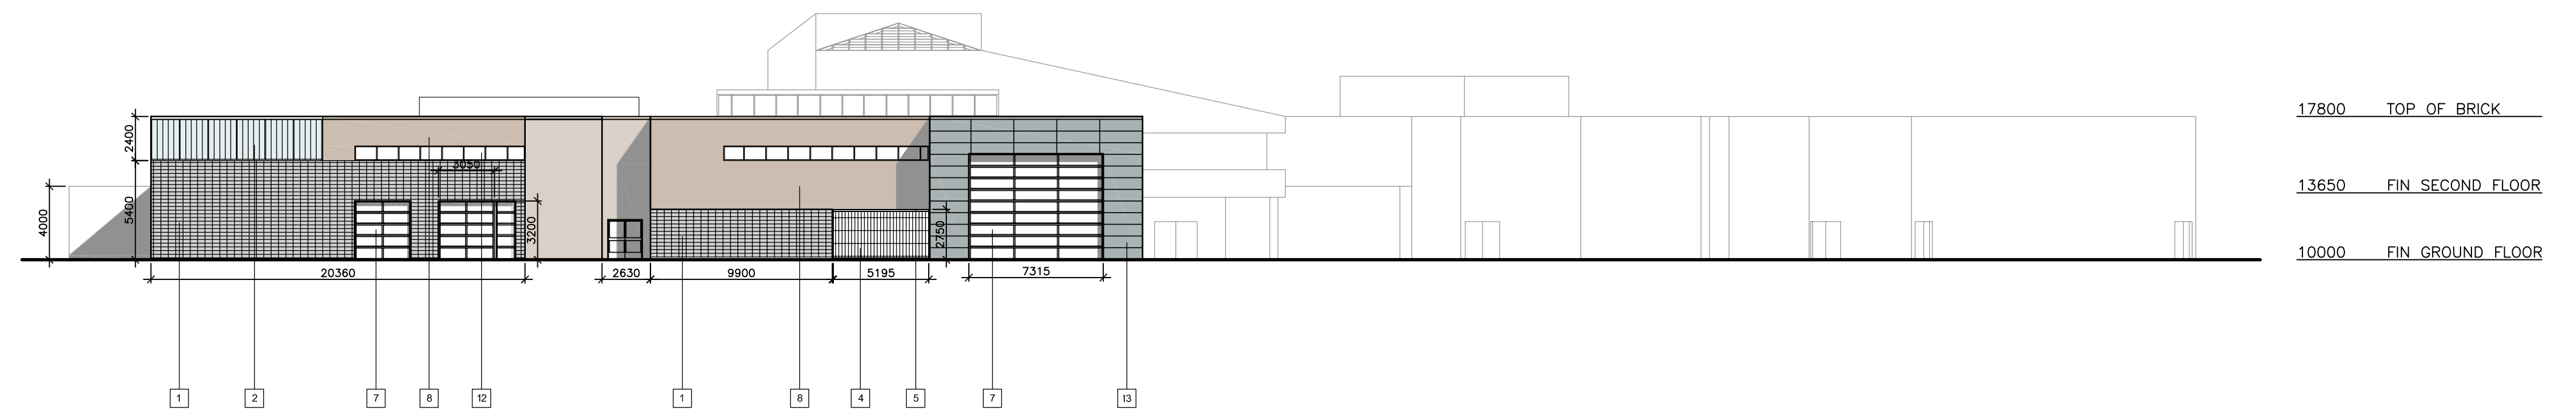

SOUTH ELEVATION - AUTO BODY / BUILDING TRADES

17800 TOP OF BRICK
 13650 FIN. SECOND FLOOR
 10000 FIN. GROUND FLOOR

SCALE 1:250

