




JACK JAMES SITE CONTEXT PHOTO



JACK JAMES HIGH SCHOOL - NORTH





JACK JAMES HIGH SCHOOL - NORTH ENTRANCE

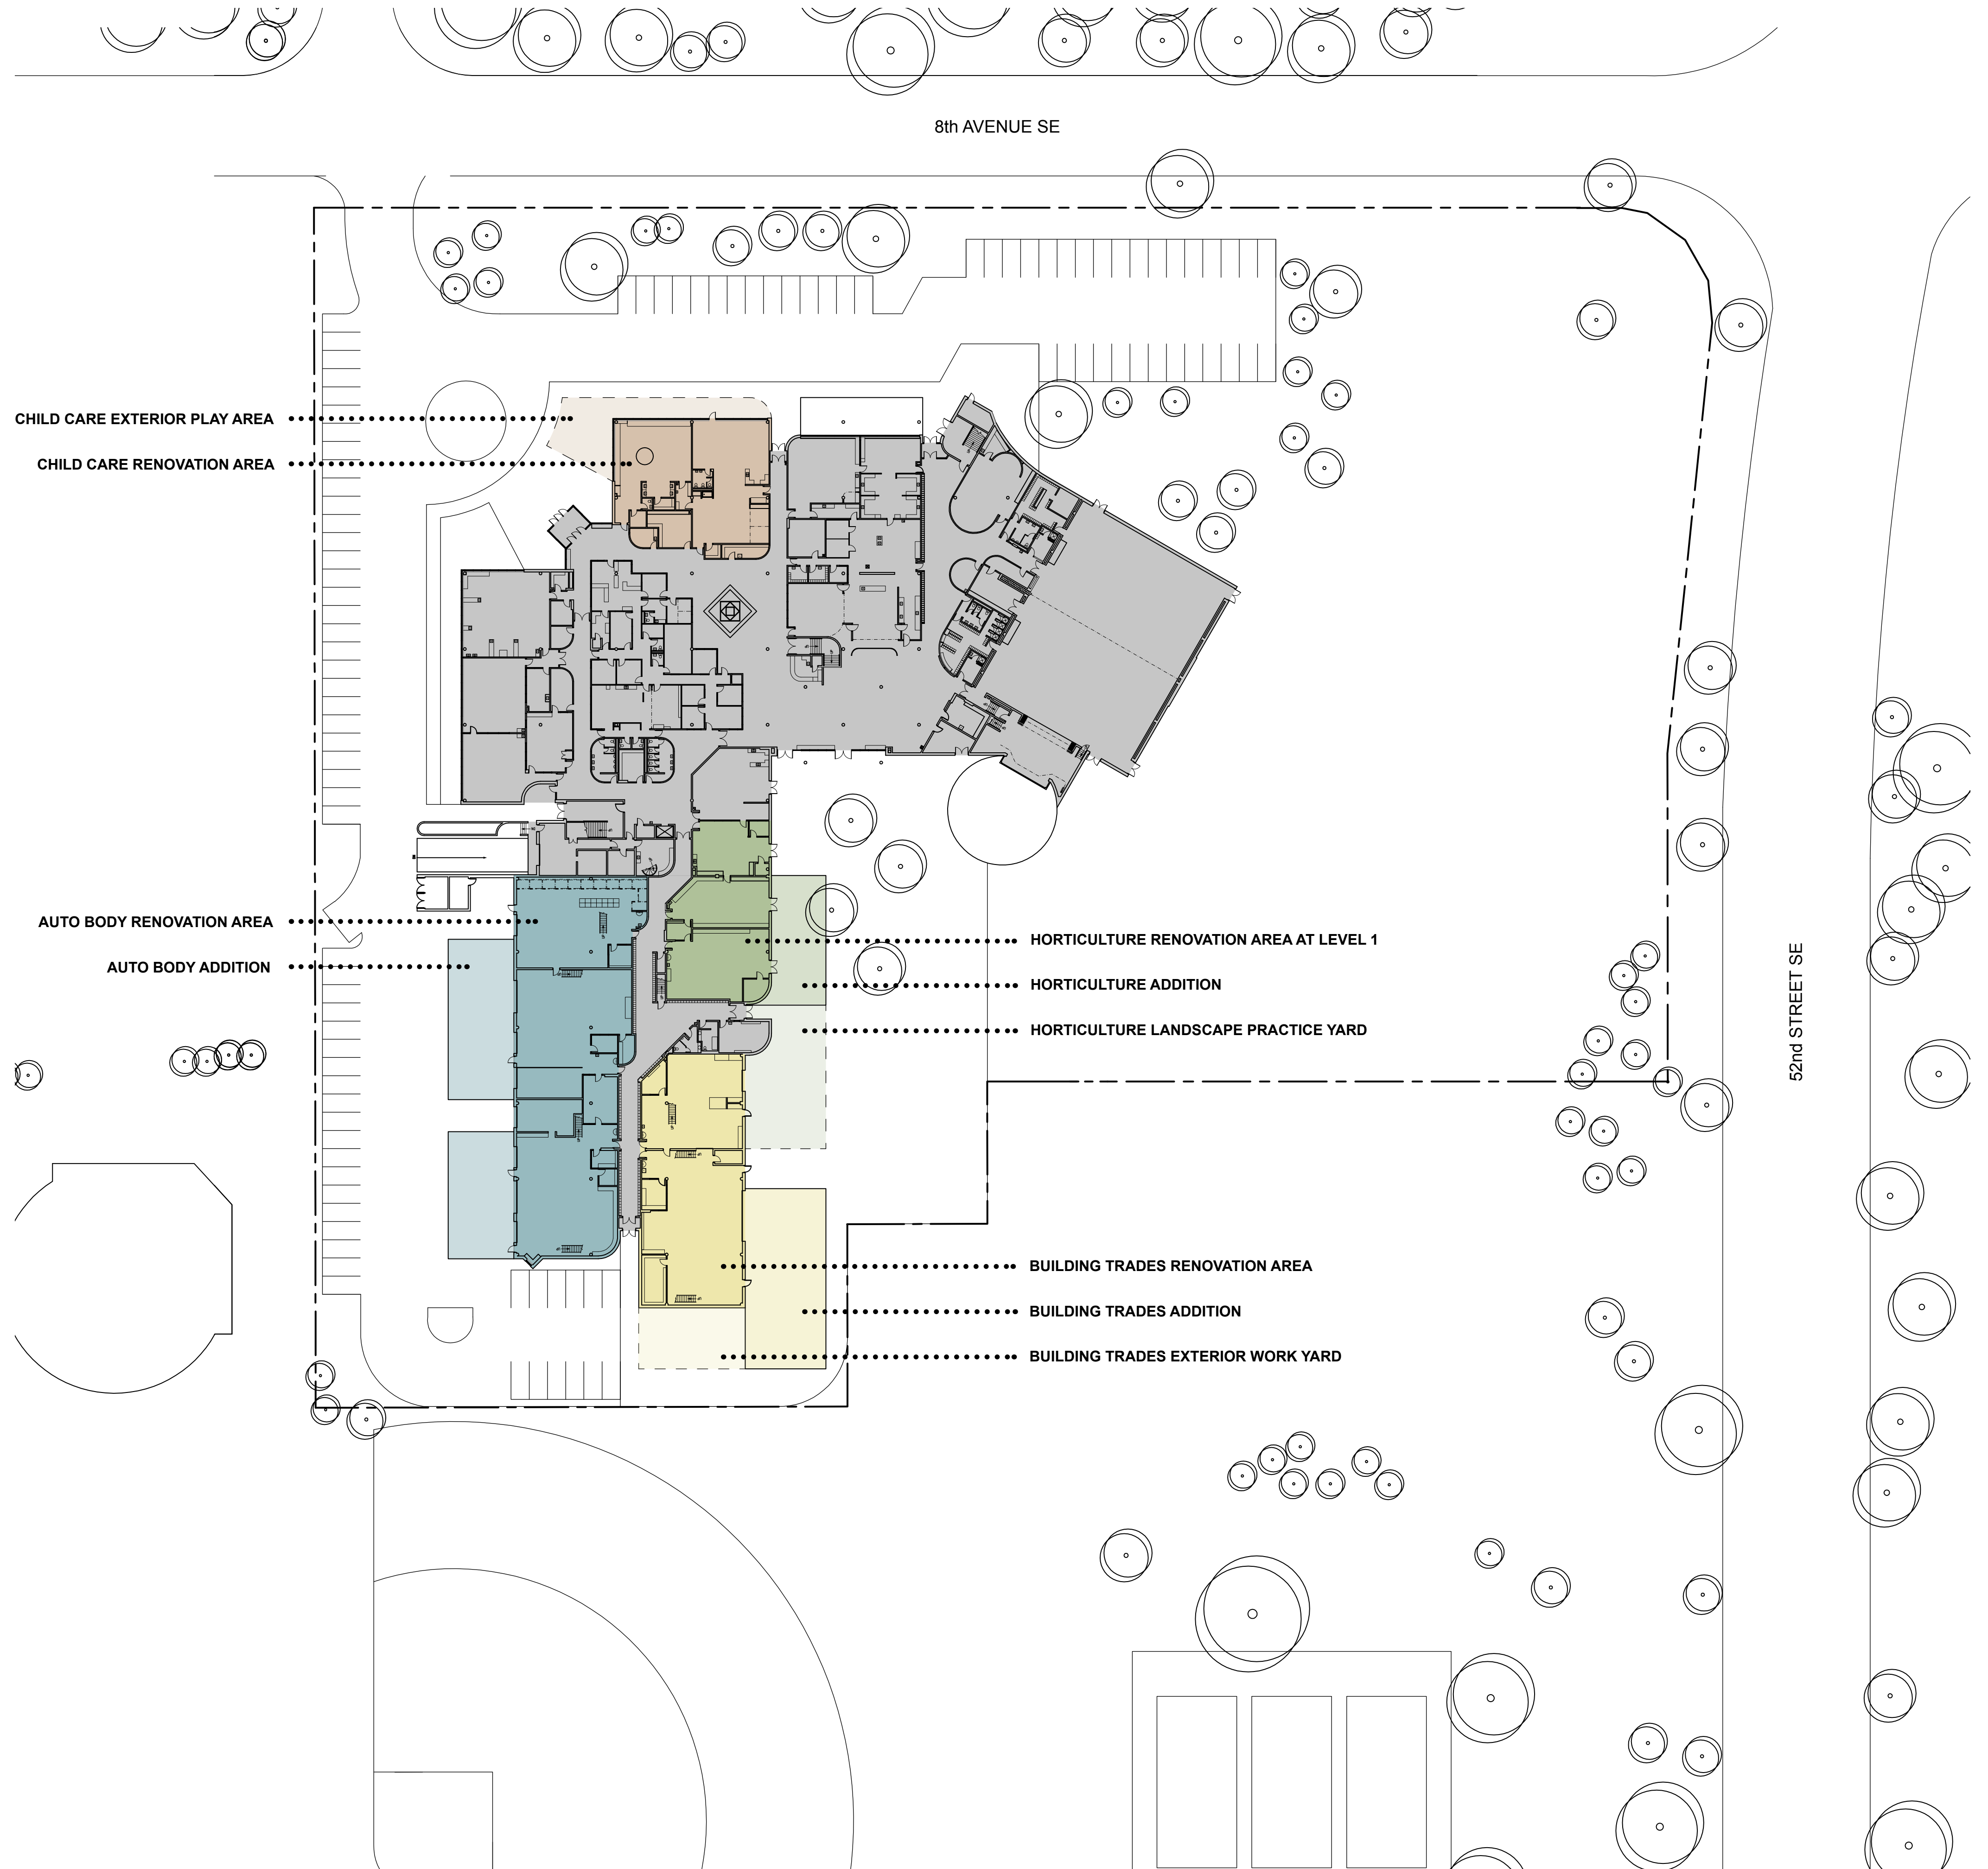

JACK JAMES HIGH SCHOOL MAIN FLOOR PLAN


N ↑
SCALE 1:500

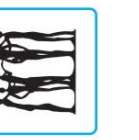

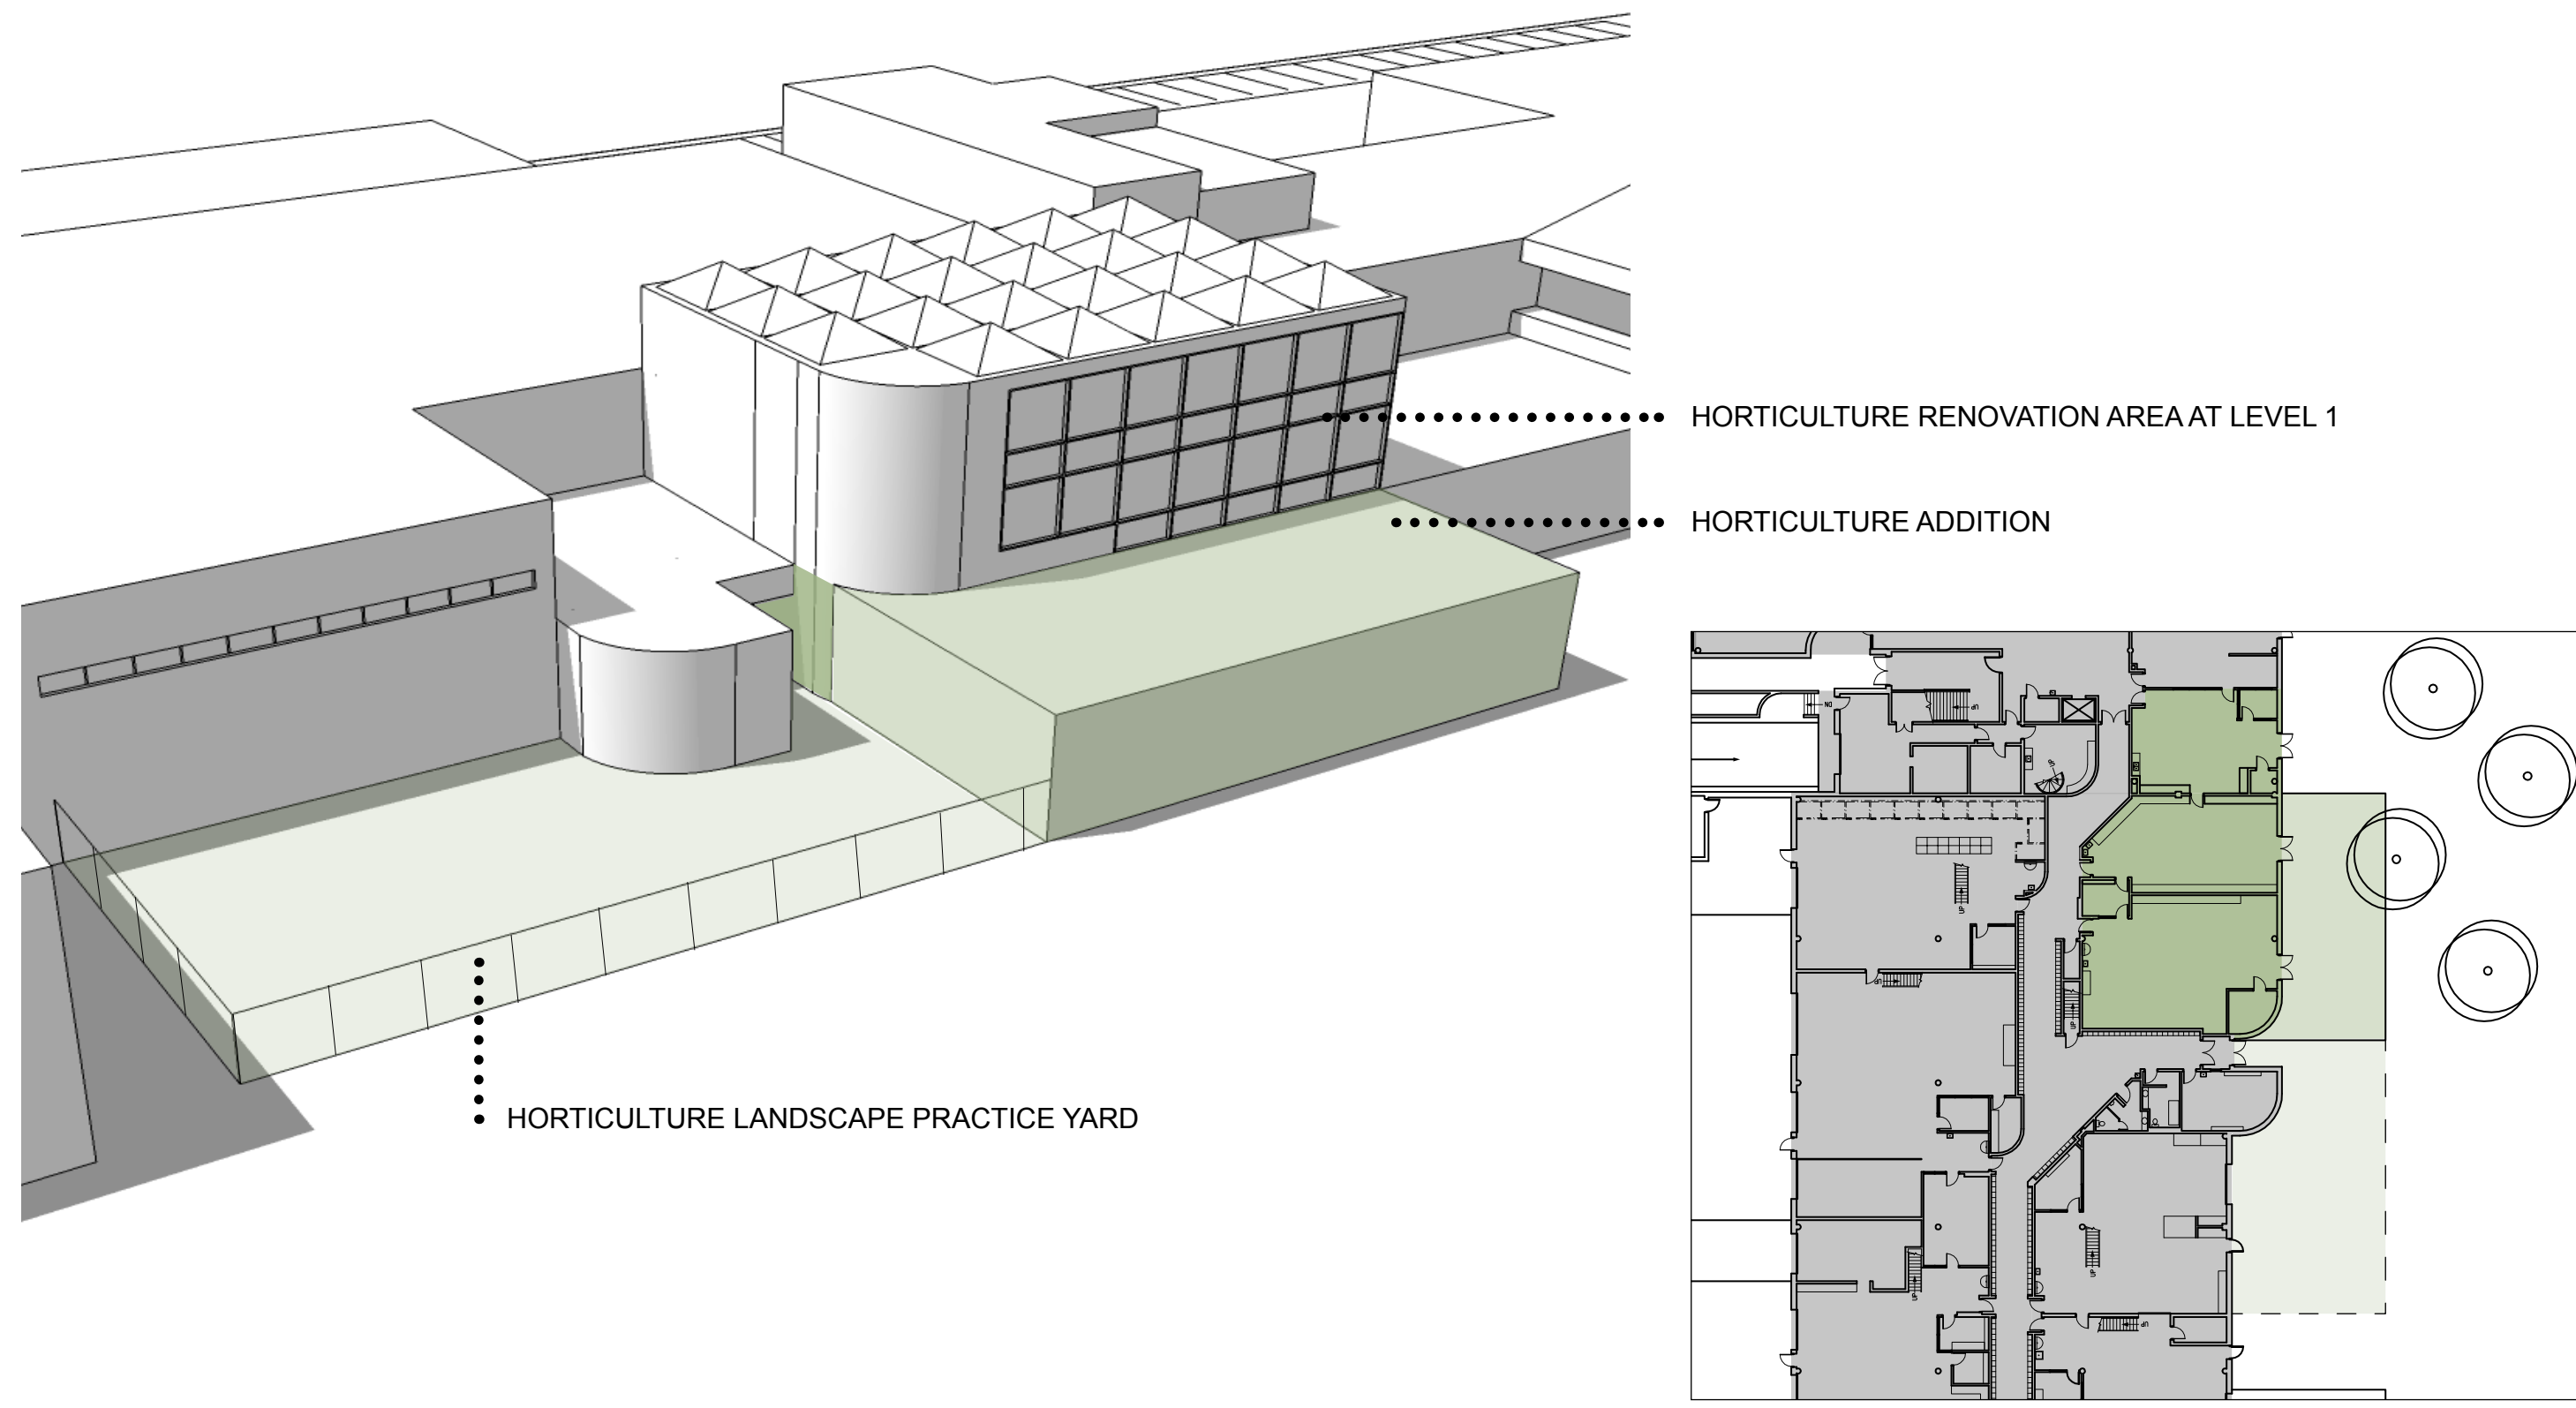


HORTICULTURE

KEY PLAN

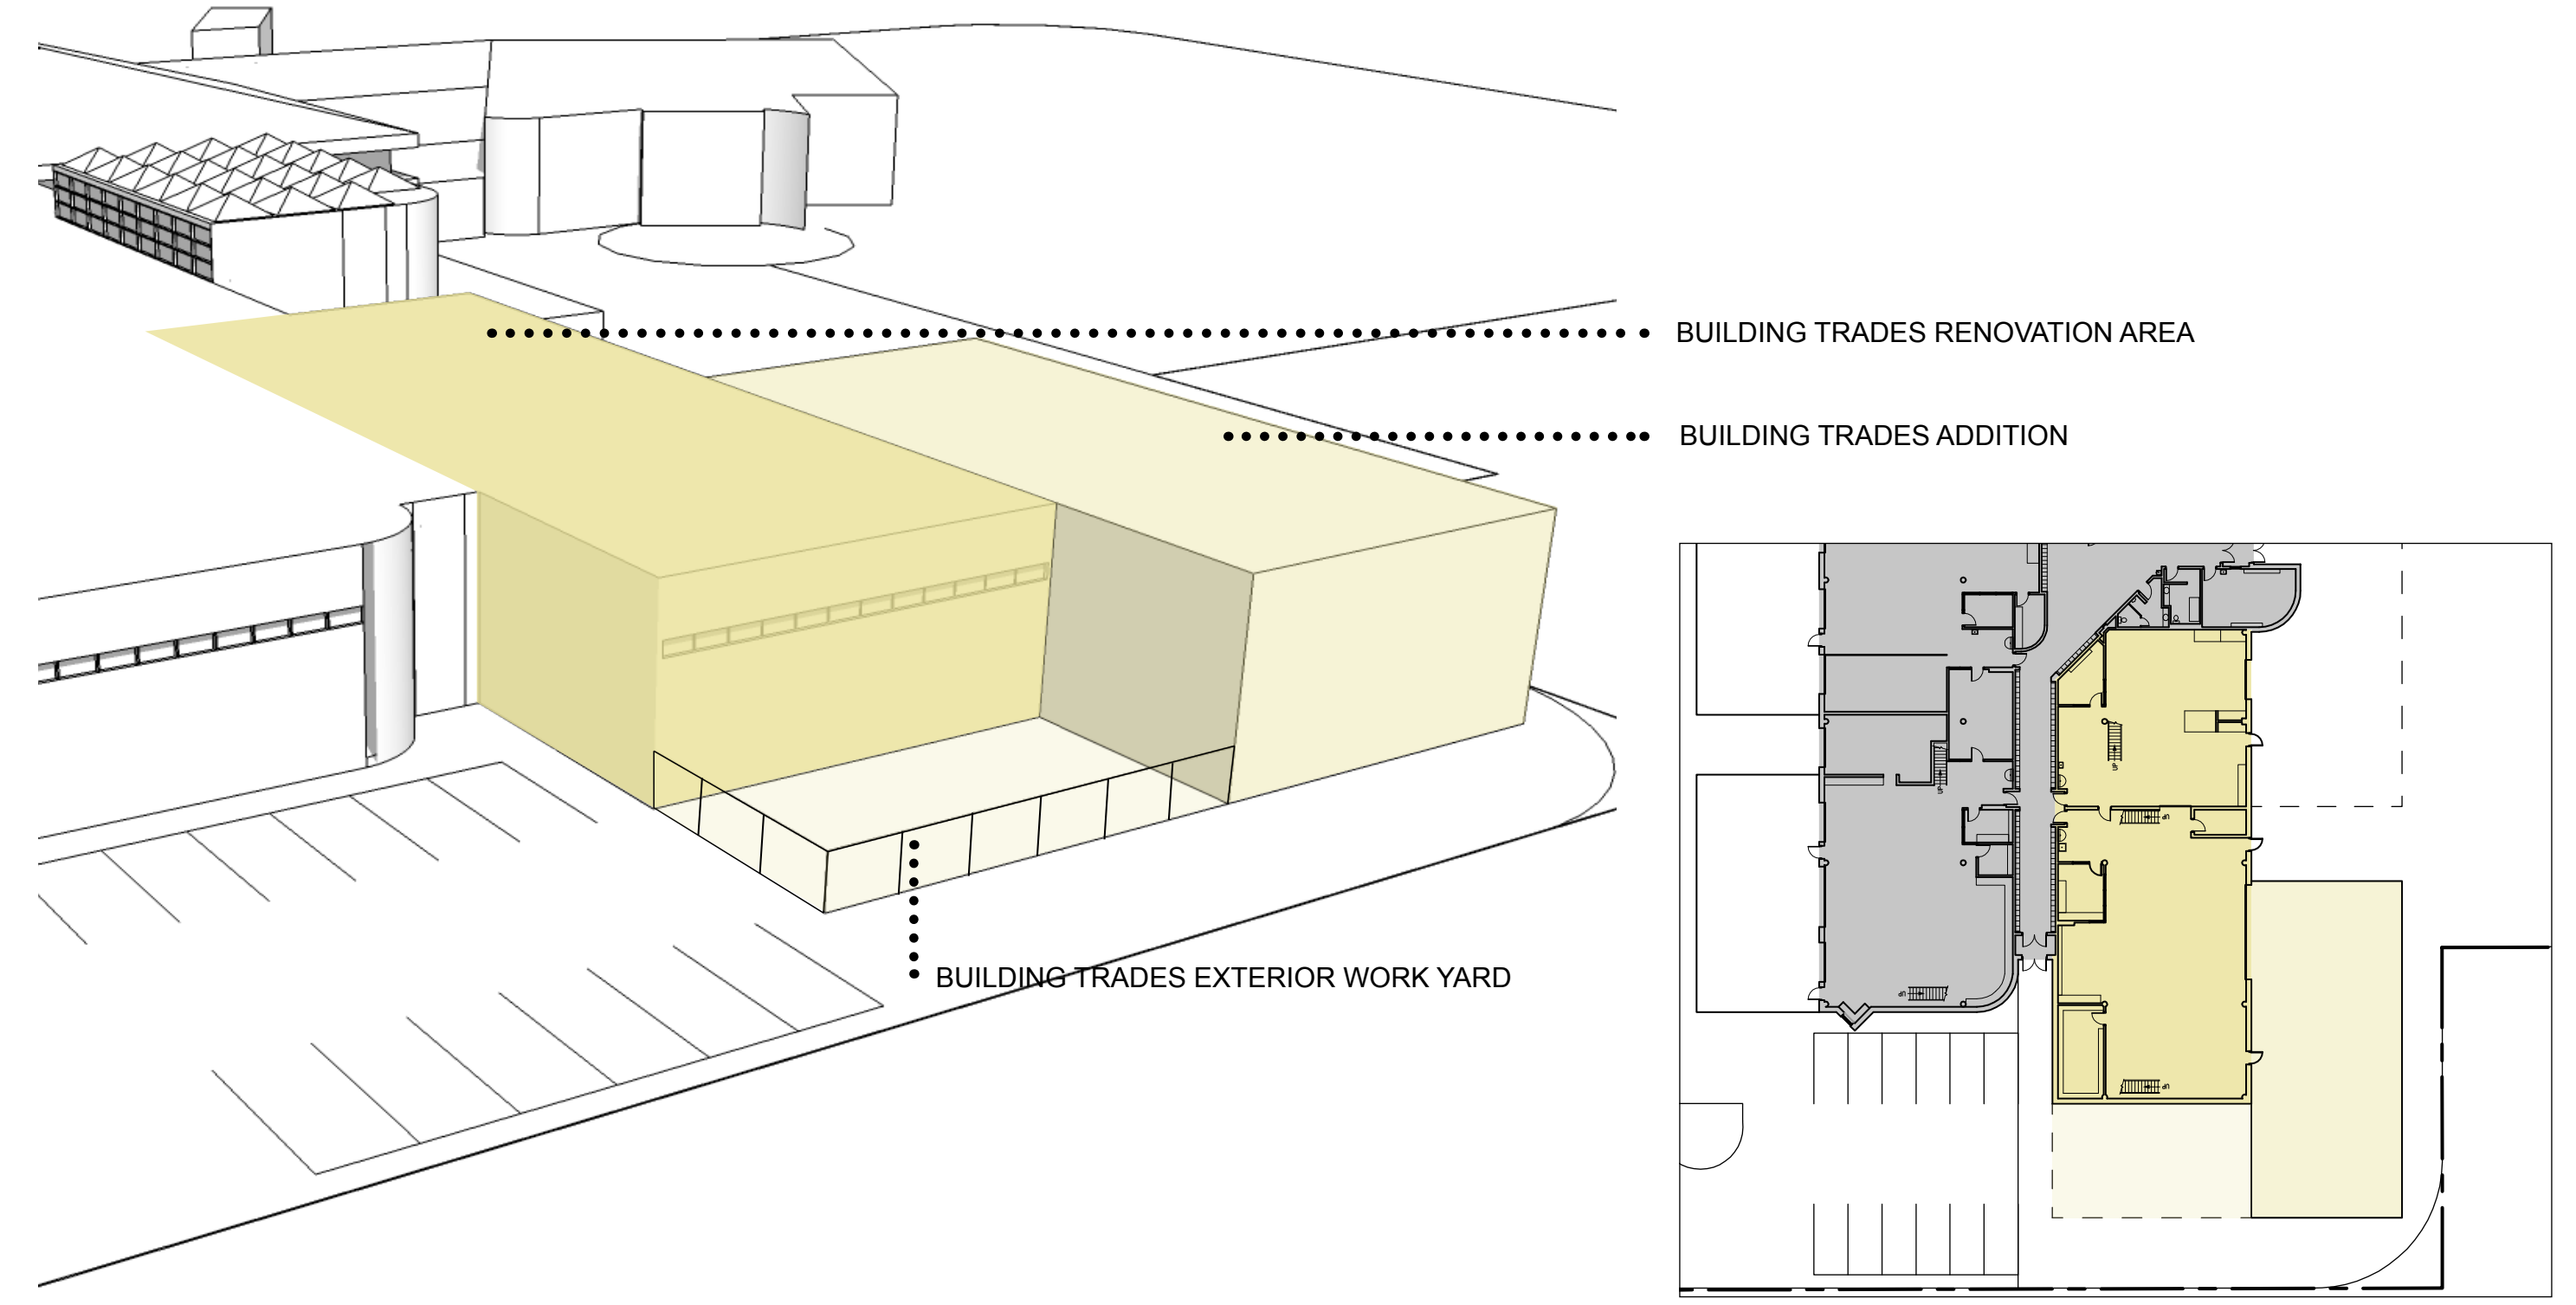


BUILDING TRADES

KEY PLAN

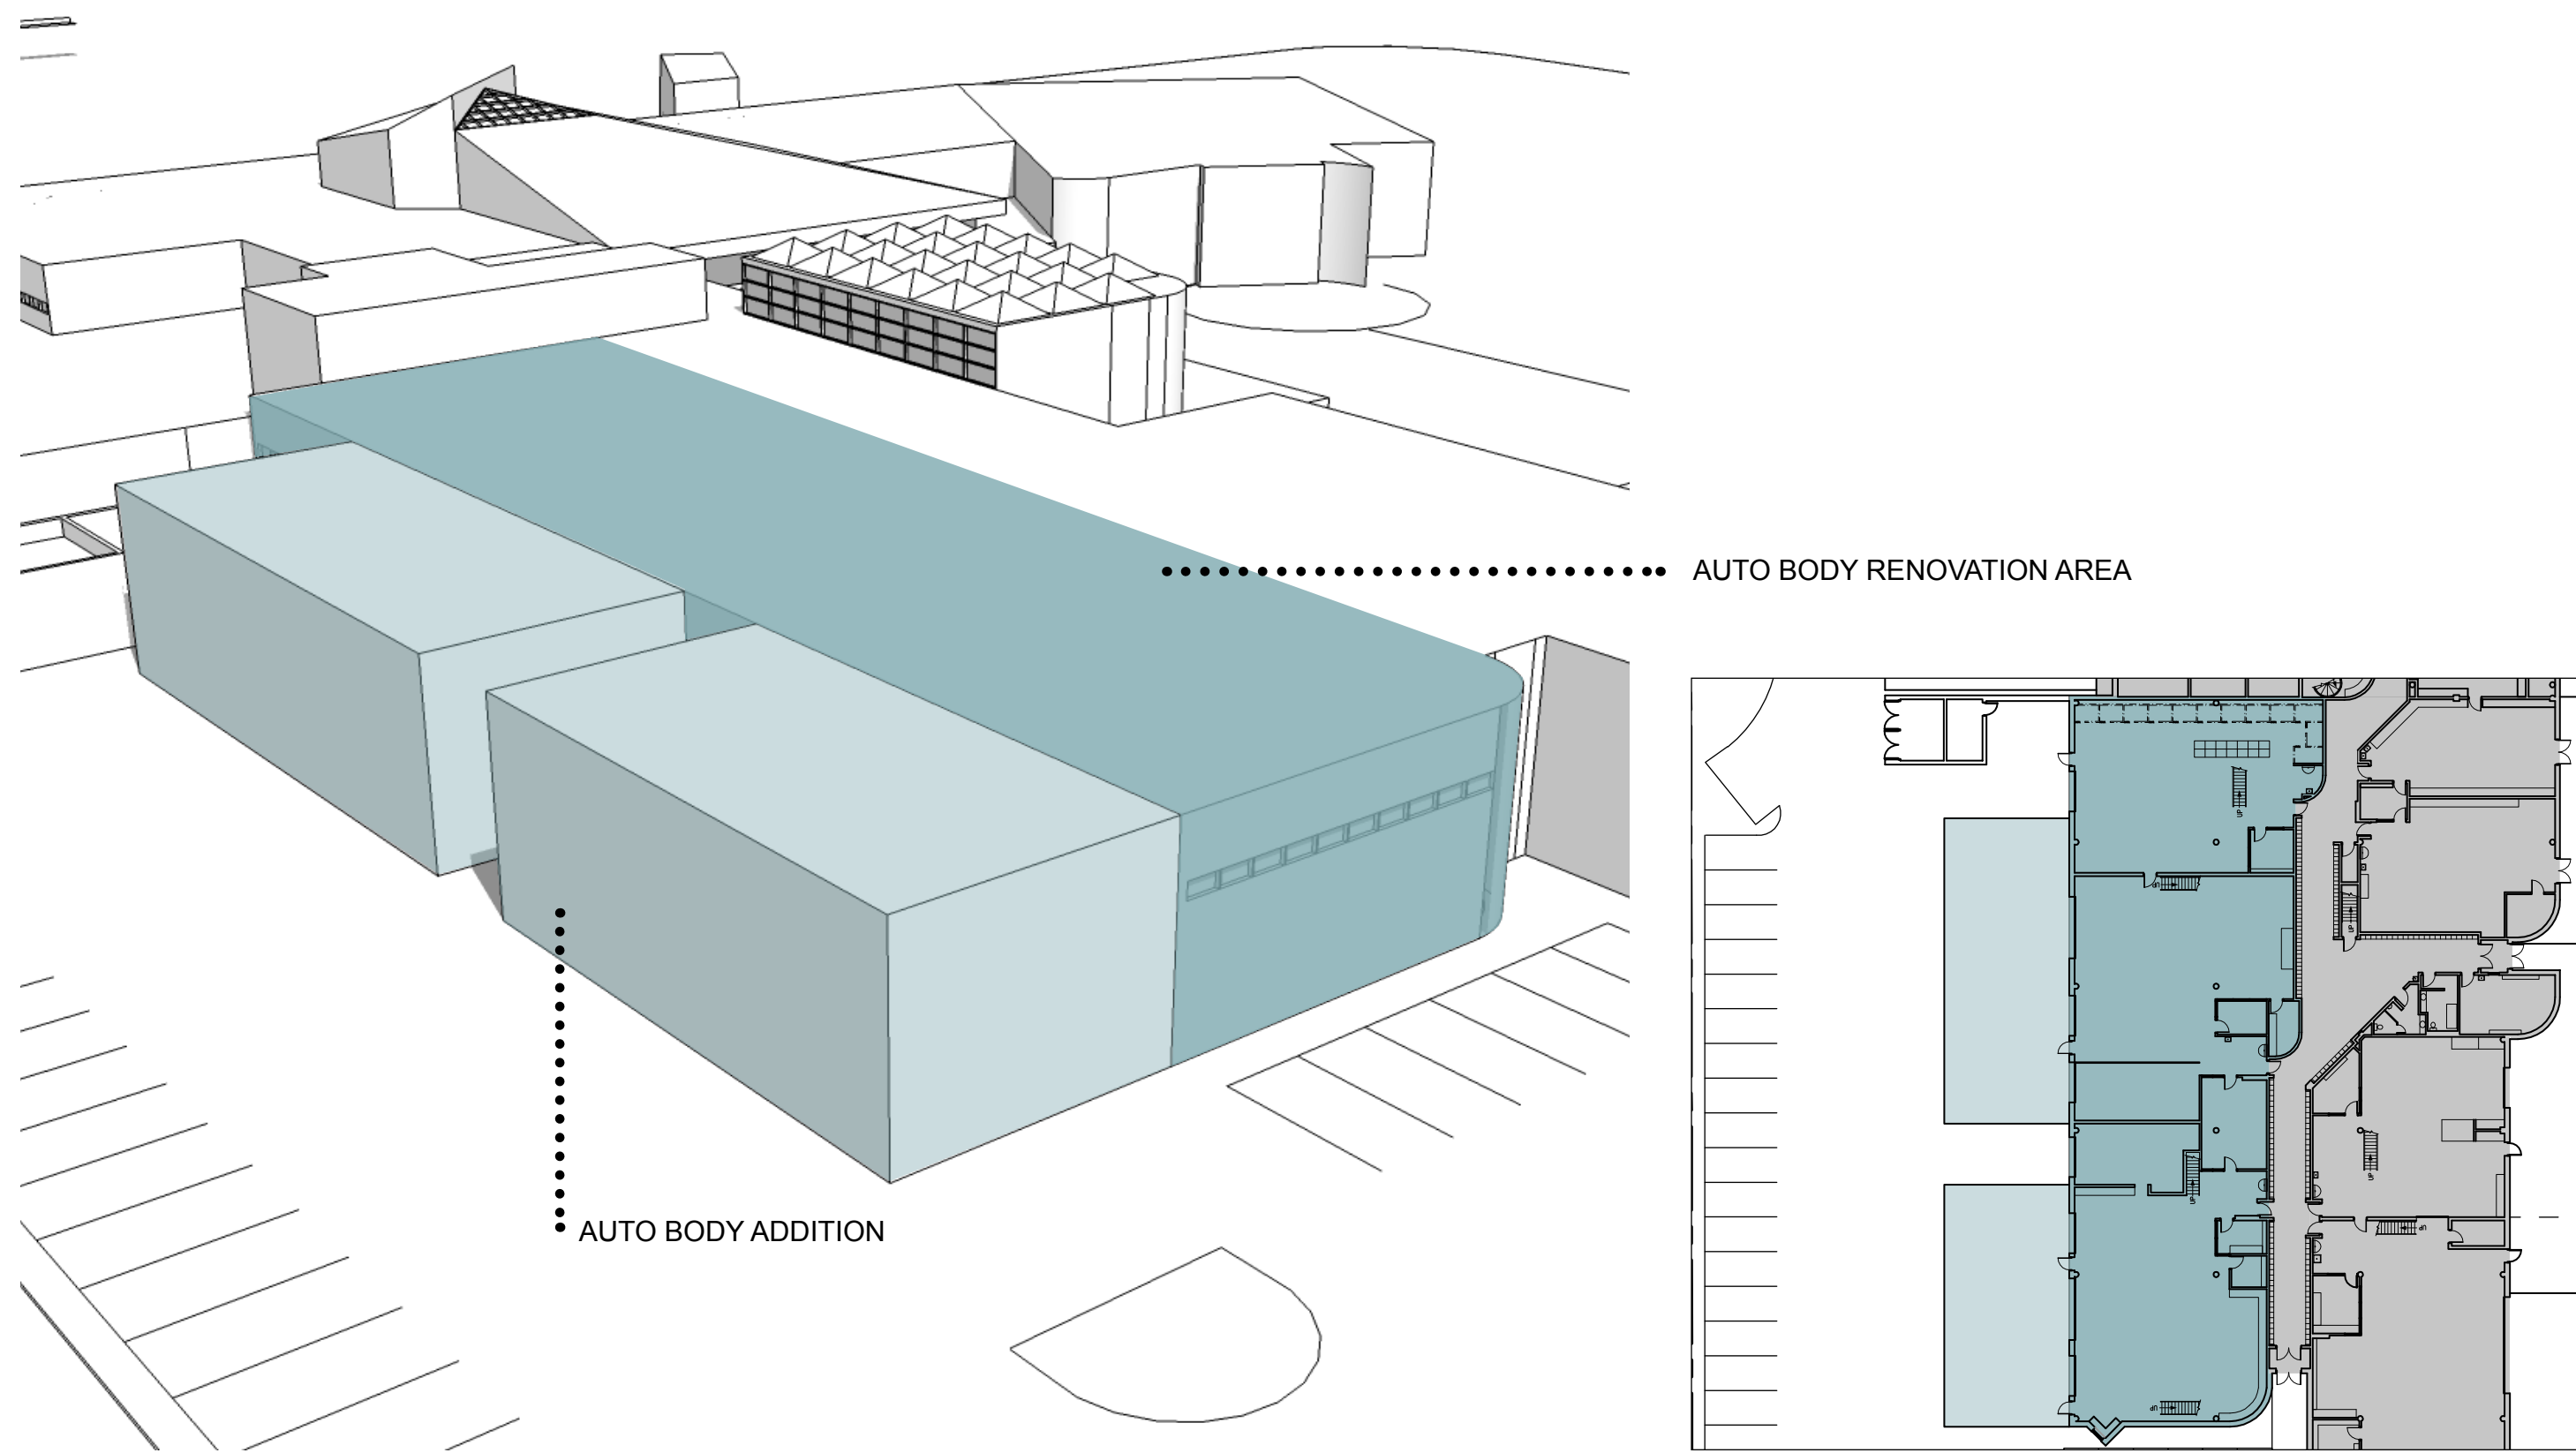

AUTO BODY TECHNICIAN

KEY PLAN

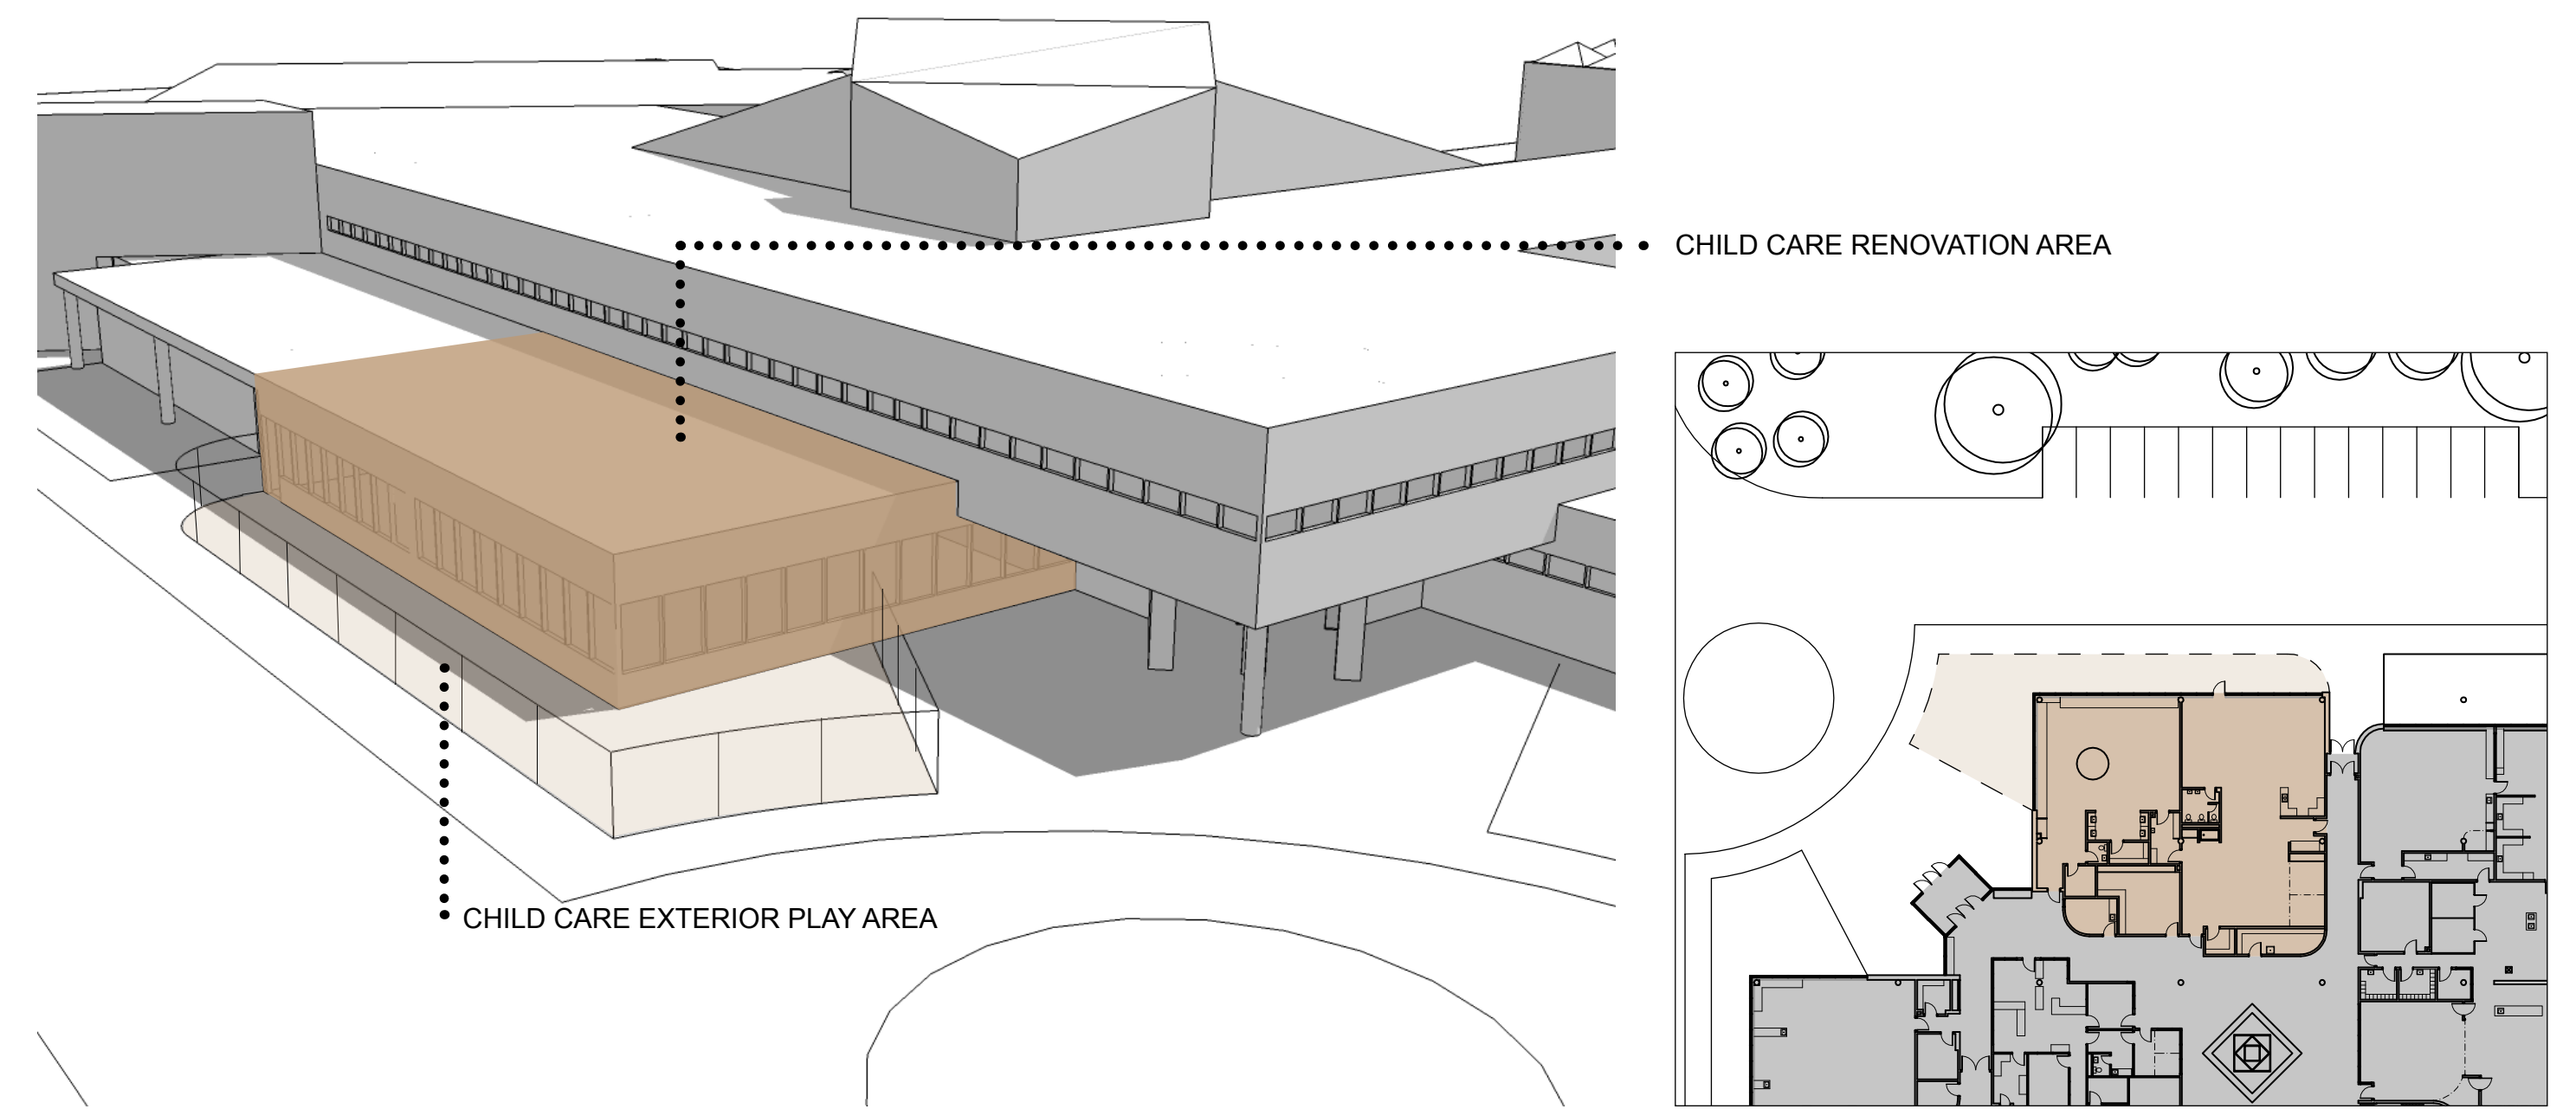

CHILD CARE

KEY PLAN

