


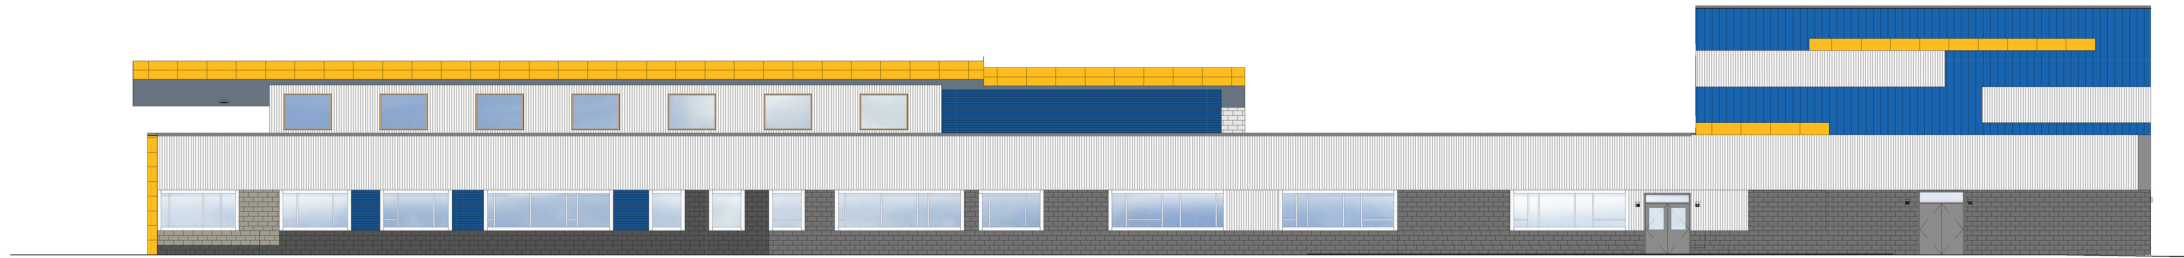

NORTH ELEVATION



SOUTH ELEVATION



EAST ELEVATION



WEST ELEVATION